

REV	DATE	AMENDMENT / REVISION DESCRIPTION	APPROVAL
01			

DRAWING FILE LOCATION / NAME: F:\Signs\Traffic\Signage\Traffic\35N(A).dgn

**MATERIALS:** Aluminium Sign  
 Black letters and border on AS1906.1 Cl.400 Yellow refl grd  
 Stop Sign: AS1906.1 Cl.400 White refl lgt on AS1906.1 Cl.400 Red refl grd  
 Boom Gate: AS1906.1 Cl.400 Red refl chevron on AS1906.1 Cl.400 White refl grd with a black border

ALL DIMENSIONS ARE IN MILLIMETRES UNLESS OTHERWISE SPECIFIED

SIGN TO BE MANUFACTURED IN ACCORDANCE WITH RMS QA SPECIFICATION 3400

**DESIGNED**


SIGNED: .....  
 NAME: Martin Davies  
 DATE: 27-08-18

**REVIEWED**

SIGNED: John Rozos  
 NAME: John Rozos  
 DATE: 27-08-18

**VERIFIED**

SIGNED: .....  
 NAME: Phil Oliver  
 TITLE: Guidance & Delineation Manager  
 DATE: 27-08-18

PREPARED BY  
 Transport  
 Roads & Maritime  
 Services

GUIDANCE AND DELINEATION UNIT  
 TRAFFIC ENGINEERING SERVICES  
 TECHNICAL AND PROJECT SERVICES

**TEMPORARY SIGN**

**T1-35N**

**BOOM BARRIER AHEAD SIGN**


SCALE: 1:10

EDMS No. .... SHEET No. 1 OF 1

ISSUE 01

ACCEPTED FOR CONSTRUCTION

T1 – 35N(A)  
 900 X 600

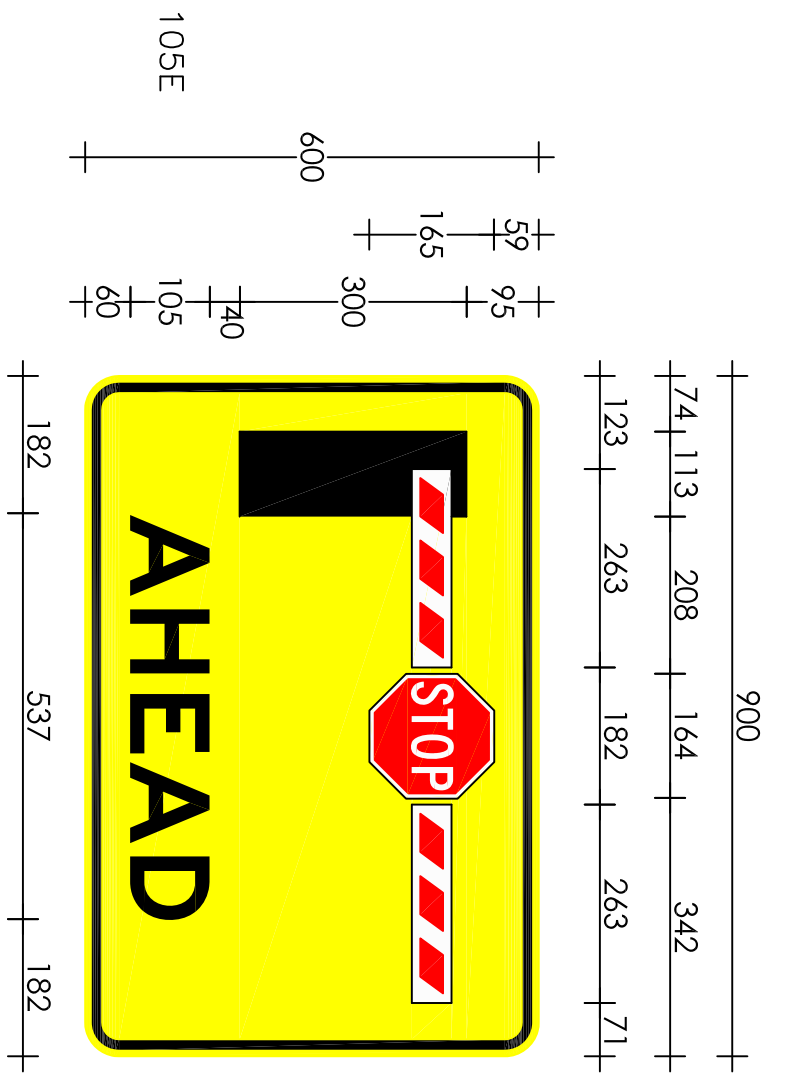

T1 – 35N(B)  
 1200 X 900

